

neu
AT NOVENA

AS THE SAYING GOES, HOME IS
WHERE YOUR STORY BEGINS.
MAKE EACH CHAPTER A GREAT ONE
AND UNFOLD YOUR STORY AT
NEU AT NOVENA. WHERE PEACE OF
MIND IS CONTENTED,
EVERYDAY EXPERIENCES ARE
ELEVATED AND YOUR MOOD IS
ALWAYS DELIGHTED.


neu
AT NOVENA

FREEHOLD


YOUR

S
T
O
R
Y

UNTOLD

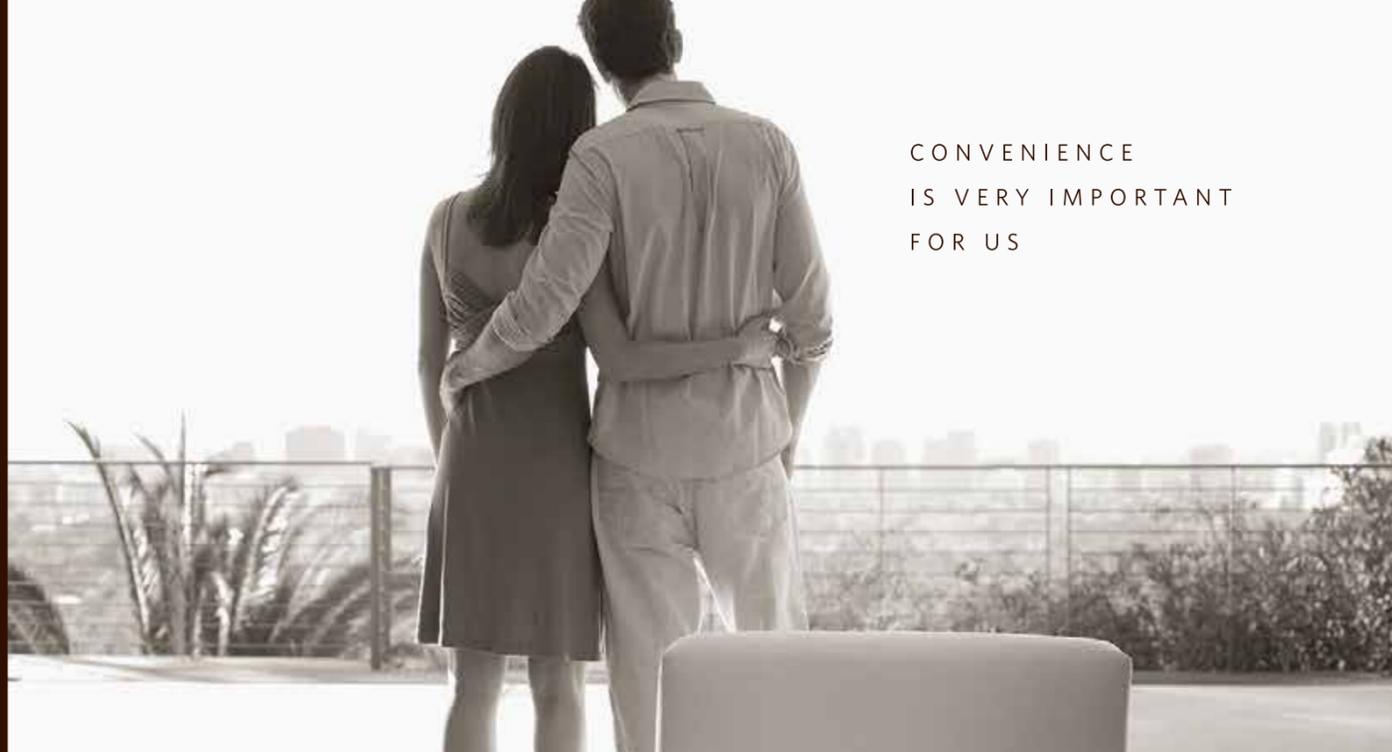

CONVENIENCE
IS VERY IMPORTANT
FOR US

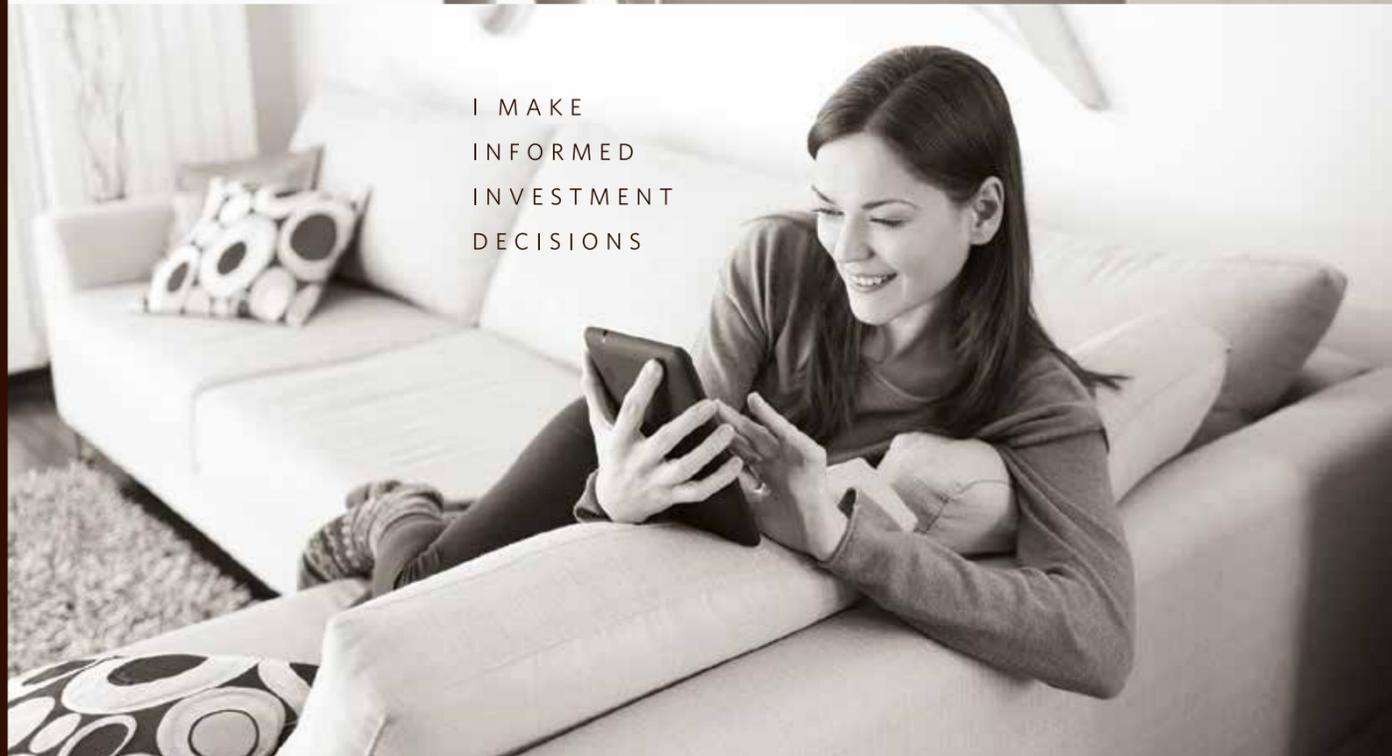

I MAKE
INFORMED
INVESTMENT
DECISIONS



OUR FAVOURITE
MOMENTS BEGIN
AT HOME

ALL-ROUND AMAZING ACCESSIBILITY



- MRT Lines**
- North South Line
 - East West Line
 - North East Line
 - Circle Line
 - Downtown Line
 - Thomson-East Coast Line (Under Construction)

Map not drawn to scale.

All travel times are estimates and subject to actual traffic conditions. Source from www.onemap.sg

- HEALTHCARE**
- Health City Novena 1 min
 - Mount Elizabeth Novena Hospital 3 mins
 - Novena Medical Centre 3 mins
 - Novena Specialist Centre 3 mins

- RETAIL**
- Square 2 2 mins
 - Velocity @ Novena Square 3 mins
 - United Square Shopping Mall 8 mins
 - Shaw Plaza / Zhongshan Mall 3 mins
 - Balestier Plaza 4 mins
 - Orchard Shopping Belt 2 MRT stops / 5 mins
 - City Square Mall 5 mins
 - Mustafa Centre 6 mins
 - Bugis Junction / Bugis + 7 mins
 - Capitol Piazza / Raffles City 8 mins
 - Plaza Singapura / The Cathay 4 MRT stops / 8 mins
 - Great World City 9 mins
 - Liang Court / The Central 9 mins
 - Suntec City 10 mins
 - Marina Bay Sands 11 mins

- EATERIES**
- Goldhill Plaza 7 mins
 - Novena Regency 8 mins
 - Balestier Market & Food Centre 3 mins
 - Whampoa Hawker Centre 3 mins
 - Newton Food Centre 5 mins
 - Berseh Food Centre 5 mins
 - Tekka Market 5 mins
 - Pek Kio Market & Food Centre 6 mins
 - Chijmes 8 mins

- EDUCATION**
- PRE-SCHOOLS**
- Italian Supplementary School (Embassy of Italian) 8 mins
 - EtonHouse Pre-School (Newton) 2 mins
 - Swedish Supplementary Education School 8 mins

- PRIMARY SCHOOLS**
- St Joseph's Institution Junior (within 1km) 4 mins
 - Farrer Park Primary School (within 1km) 5 mins
 - Singapore Chinese Girls' School (Primary Division) 8 mins
 - St Margaret's Primary School 9 mins

- SECONDARY SCHOOLS**
- St Joseph's Institution 7 mins
 - Anglo-Chinese School (Barker Road) 8 mins
 - Singapore Chinese Girls' School (Secondary Division) 8 mins

- TERTIARY INSTITUTES**
- Lee Kong Chian School Of Medicine (Novena Campus) 8 mins
 - LASALLE College of The Arts (Winstedt Campus) 4 mins
 - Curtin Singapore 5 mins
 - Ministry of Education Language Centre 5 mins
 - Nanyang Academy of Fine Arts 6 mins
 - LASALLE College of The Arts (McNally Campus) 7 mins
 - Singapore Management University 7 mins

- INTERNATIONAL SCHOOL**
- Chatsworth International School 7 mins

- BUSINESS DISTRICT**
- Central Business District 6 MRT stops
 - South Beach Gateway 8 mins


- LIFESTYLE**
- Kallang Riverside Park 6 mins
 - Clarke Quay 9 mins
 - Fort Canning Park 10 mins
 - Robertson Quay 10 mins
 - Singapore Botanic Gardens 10 mins
 - Esplanade 11 mins

- CONNECTIVITY**
- Novena MRT Station 2 mins
 - Central Expressway (CTE) 1 min
 - Pan Island Expressway (PIE) 6 mins

CONVENIENCE IN ABUNDANCE



NEU AT NOVENA

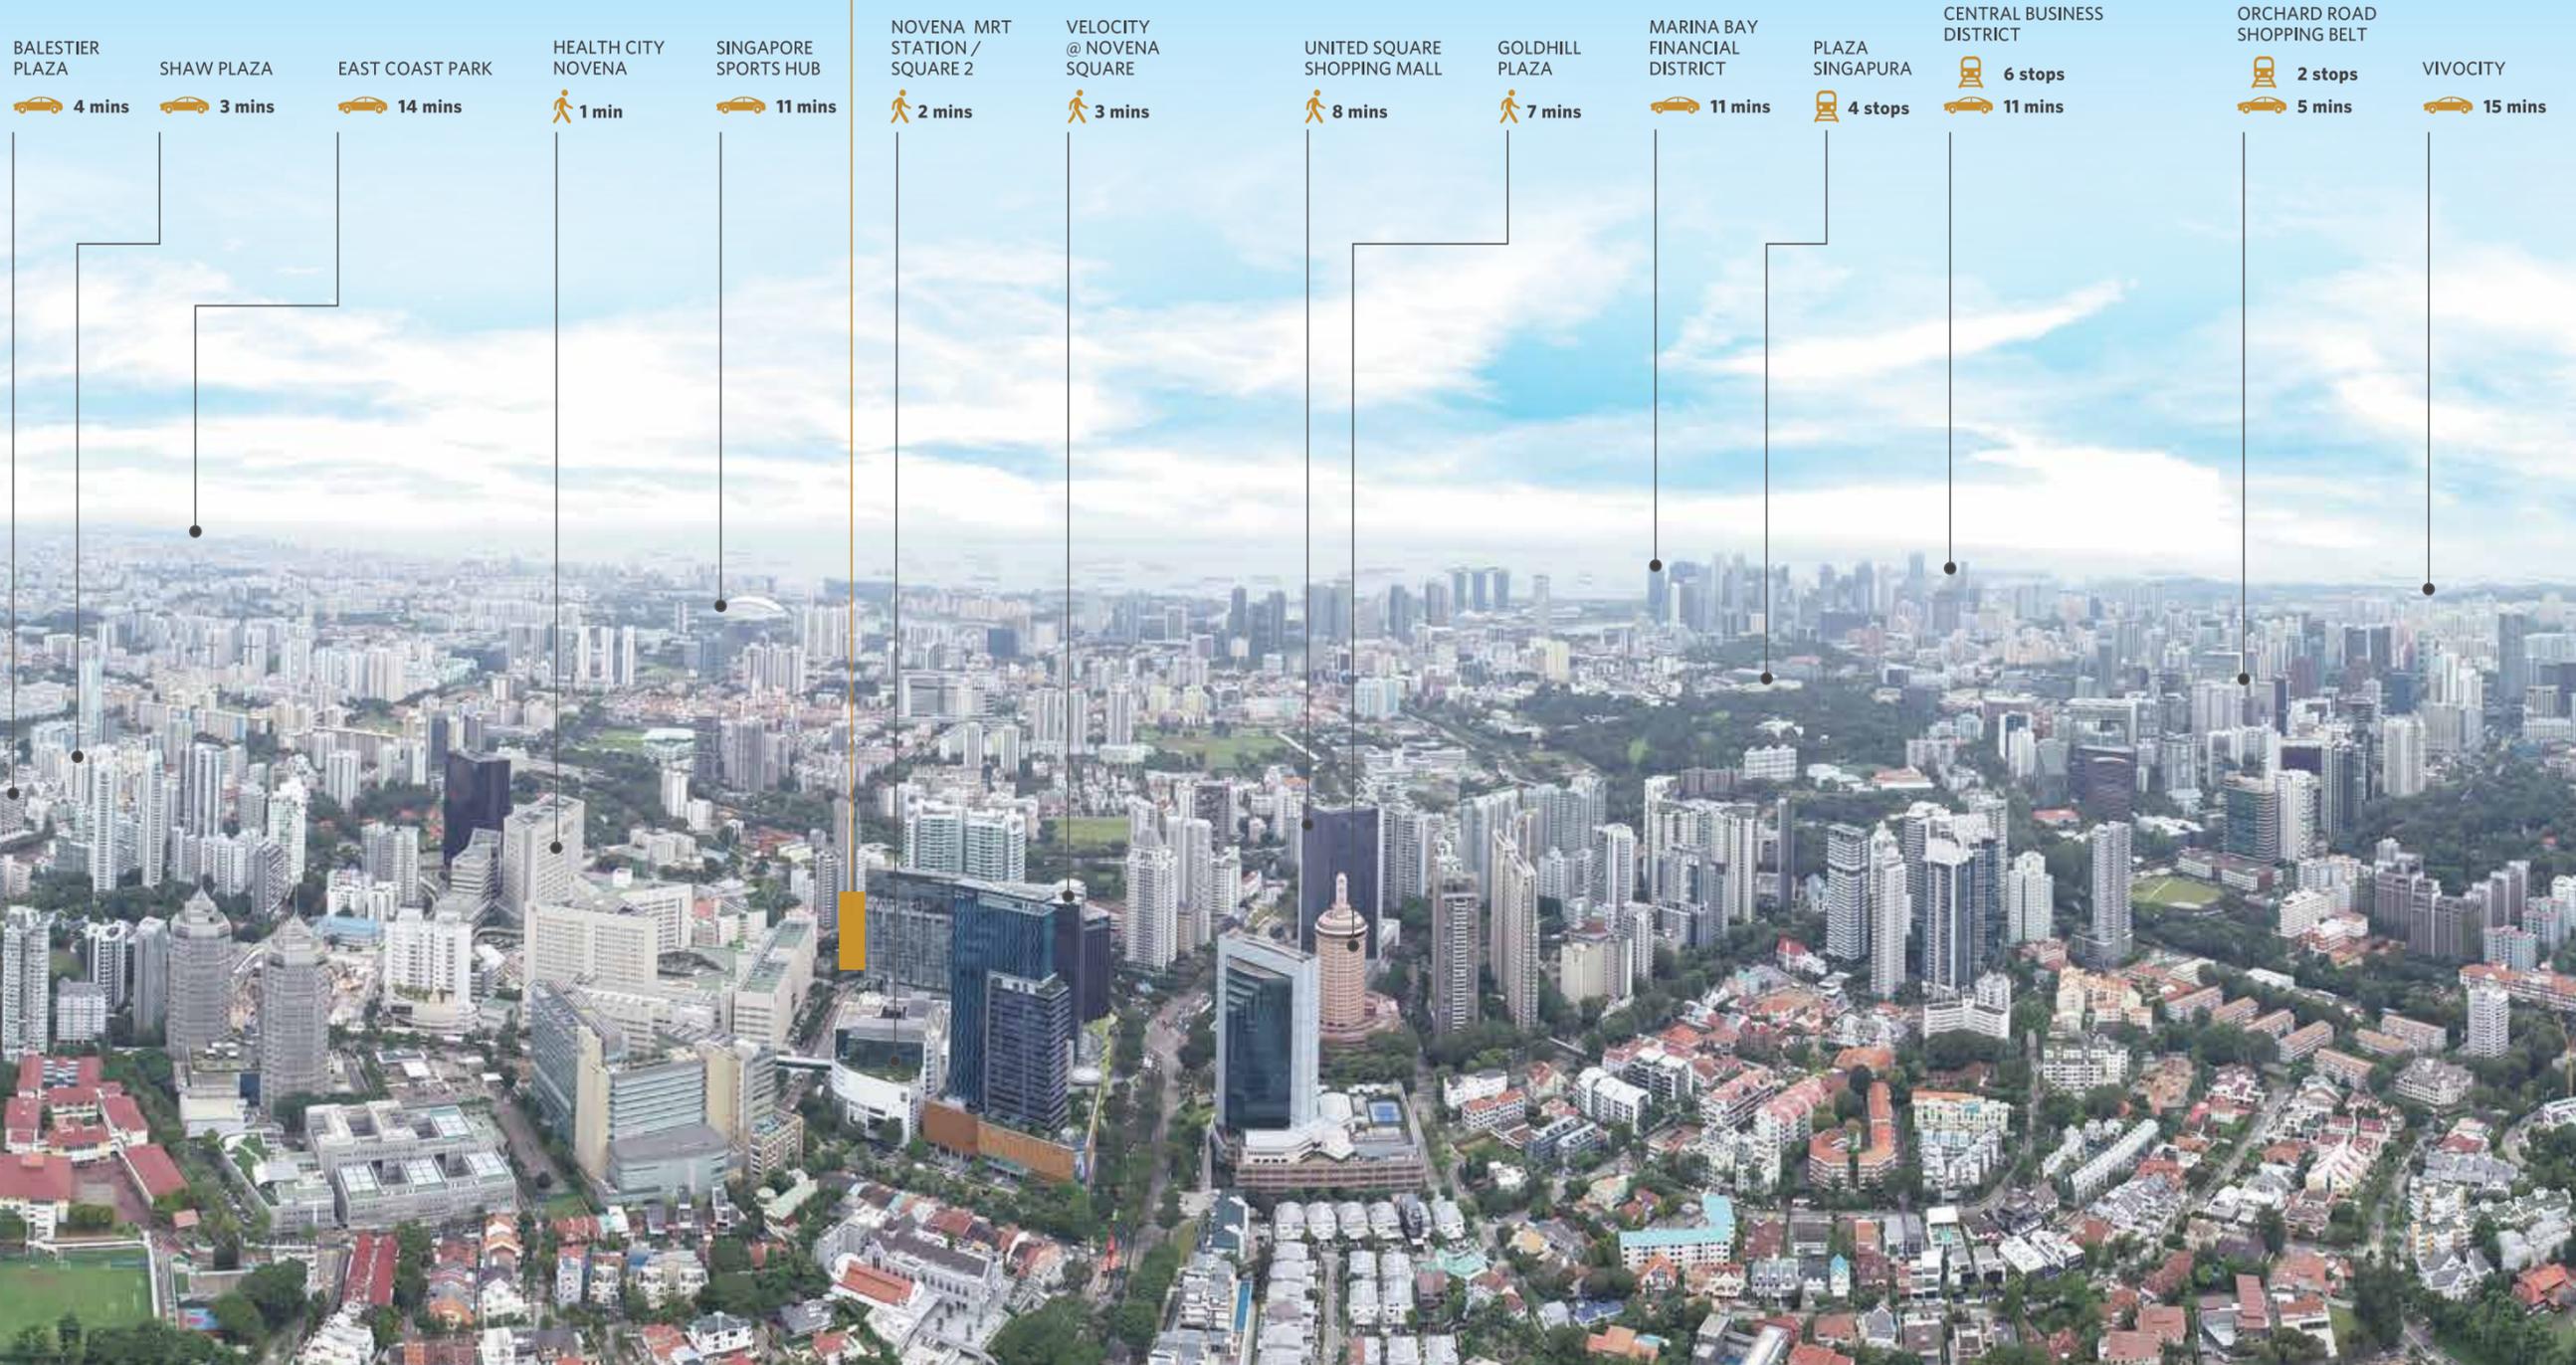

All travel times are estimates and subject to actual traffic conditions. Source from www.onemap.sg

ENDLESS CONVENIENCES

SMOOTHING THE WAY

WALK & GO

Where all it takes to go further is just a short stroll to the Novena MRT Station and the lifestyle hotspots of Velocity @ Novena Square, Square 2 and United Square.



-  1 min
HEALTH CITY NOVENA
-  2 mins
NOVENA MRT STATION
-  3 mins
MOUNT ELIZABETH NOVENA HOSPITAL
-  3 mins
VELOCITY @ NOVENA SQUARE

BY TRAIN


Where close proximity to the Novena MRT Station ensures daily commute is a hassle-free journey that takes you places.



-  2 stops
ORCHARD ROAD
-  4 stops
DHOBY GHAUT
-  6 stops
CENTRAL BUSINESS DISTRICT
-  7 stops
MARINA BAY FINANCIAL DISTRICT

BY CAR

Where lifestyle convenience is always in your favour with easy accessibility to the Pan Island Expressway (PIE) and widespread road connectivity.

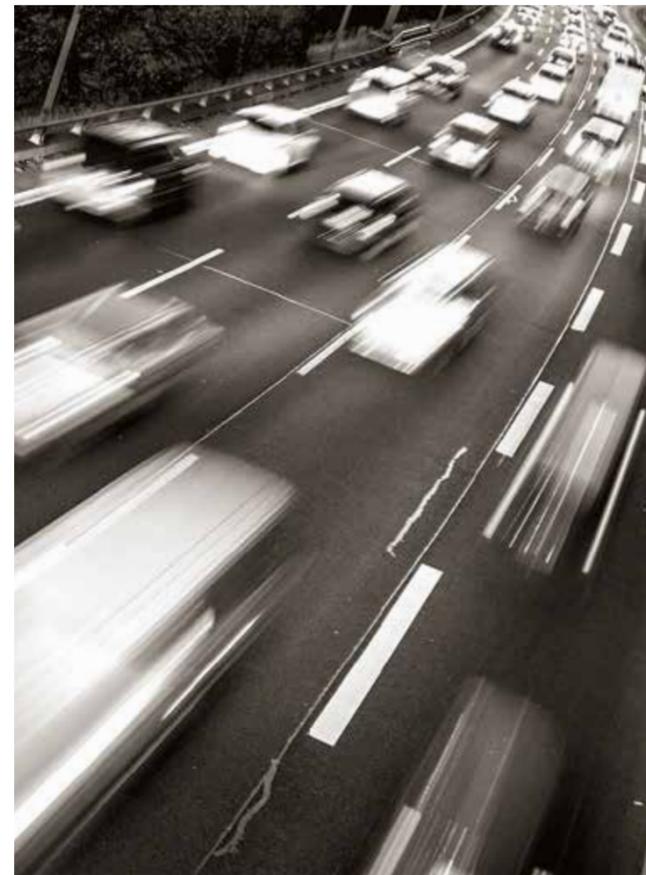

-  1 min
CENTRAL EXPRESSWAY (CTE)
-  5 mins
ORCHARD SHOPPING BELT
-  6 mins
PAN ISLAND EXPRESSWAY (PIE)
-  8 mins
SOUTH BEACH GATEWAY



HEALTH CITY NOVENA WORLD CLASS MEDICAL HUB

Going beyond just healthcare, Health City Novena is a lively ecosystem that encompasses areas of research, education, commercial and even leisure and public spaces. This growing medical cluster is set to grow its burgeoning workforce of healthcare professionals. NEU AT NOVENA fulfills the demand for the immediate and working population as well as the discerning needs of the investor and occupier.



PRIMED
FOR MAXIMUM
POTENTIAL

3

HEALTH SCIENCES
SCHOOL,
MEDICAL EDUCATION
& TRAINING
INSTITUTIONS

170,000

SQ.M.
INTEGRATED
MODERN HEALTHCARE
COMPLEX

4

HOSPITALS &
HOSPICES

30,000


WORKING POPULATION
(TARGET BY YEAR 2020)

4

SPECIALIST
HEALTHCARE
CENTRES

MORE THAN
30,000

PEOPLE EXPECTED
TO GO THROUGH
HEALTH CITY
NOVENA DAILY

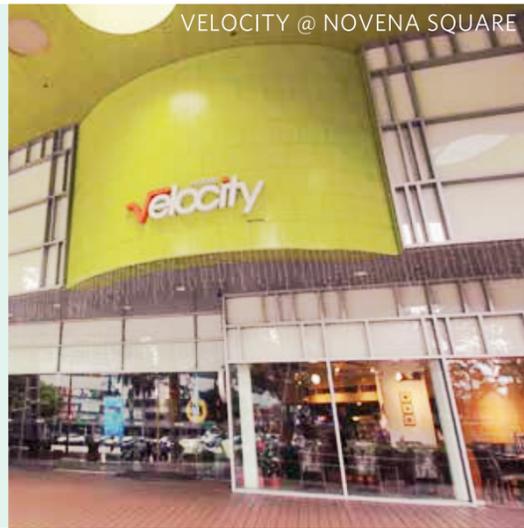

VELOCITY @ NOVENA SQUARE



NOVENA SQUARE


500
RETAIL SHOPS &
FOOD OUTLETS
WITHIN 500M

DELIGHTFULLY
DIVERSE
SHOPPING SCENE

Living at NEU AT NOVENA is a breeze where retail variety is easily within reach. From going on a grocery run to weekend mall hopping, the choices are endless and exciting.



GOLDHILL PLAZA

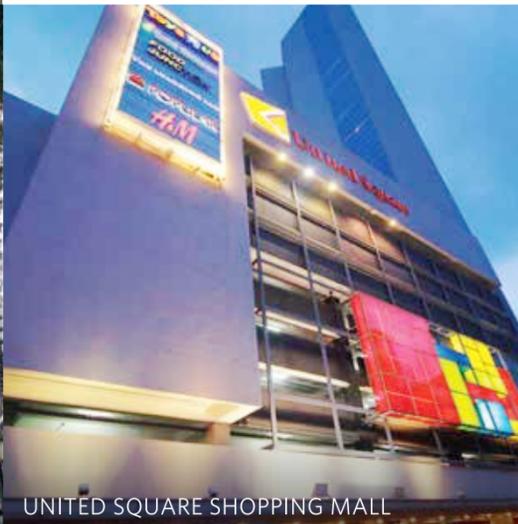

UNITED SQUARE SHOPPING MALL

11
SUPERMARKETS /
GROCERY SHOPS
WITHIN 1KM



SQUARE 2



- NTUC Square 2
- Mmmm! Square 2
- Solmart Square 2
- Cold Storage Velocity
- Cold Storage United Square
- Little Farms United Square
- Jaysbloom United Square
- Cavemen Butchery Singapore
- NTUC Zhongshan Mall
- NTUC Shaw Plaza
- NTUC Cambridge Road




ETONHOUSE PRE-SCHOOL (NEWTON)

PRE-SCHOOLS

- Italian Supplementary School
- EtonHouse Pre-School (Newton)
- Swedish Supplementary Education School

PRIMARY SCHOOLS

- Farrer Park Primary School (Within 1km)
- St Joseph's Institution Junior (Within 1km)
- St Margaret's Primary School

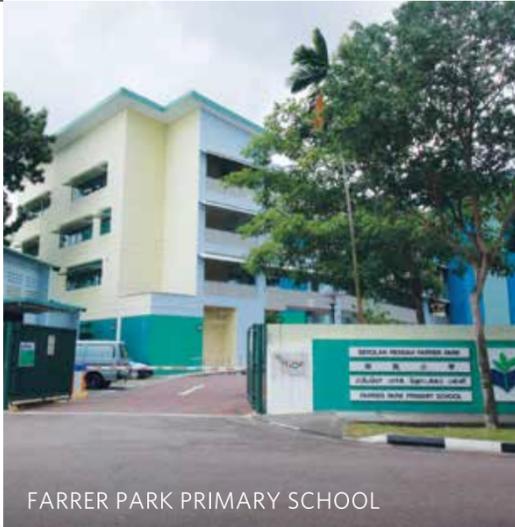

FARRER PARK PRIMARY SCHOOL



ST JOSEPH'S INSTITUTION JUNIOR

SECONDARY SCHOOLS

- Anglo-Chinese School (Barker Road)
- Singapore Chinese Girls' School



SINGAPORE CHINESE GIRLS' SCHOOL



ANGLO-CHINESE SCHOOL (BARKER ROAD)

TERTIARY INSTITUTES

- Curtin Singapore
- LASALLE College of The Arts (Winstedt Campus)
- LASALLE College of The Arts (McNally Campus)
- Nanyang Academy of Fine Arts
- Singapore Management University
- Ministry of Education Language Centre



CURTIN UNIVERSITY, SINGAPORE

WELL-ESTABLISHED
EDUCATION
INSTITUTIONS

Every parent desires to give their young ones the best start in life.


When home is NEU AT NOVENA, top-notch education is just a stone's throw away.

EVERYTHING
ESSENTIAL
ELEVATED






NEU AT NOVENA rises tall and sleek with its futuristic façade. Architecturally standing out with a curved curtain wall that wraps the tower from the 7th floor to the rooftop, this aesthetically pleasing design sets the tone for iconic architecture in Novena.

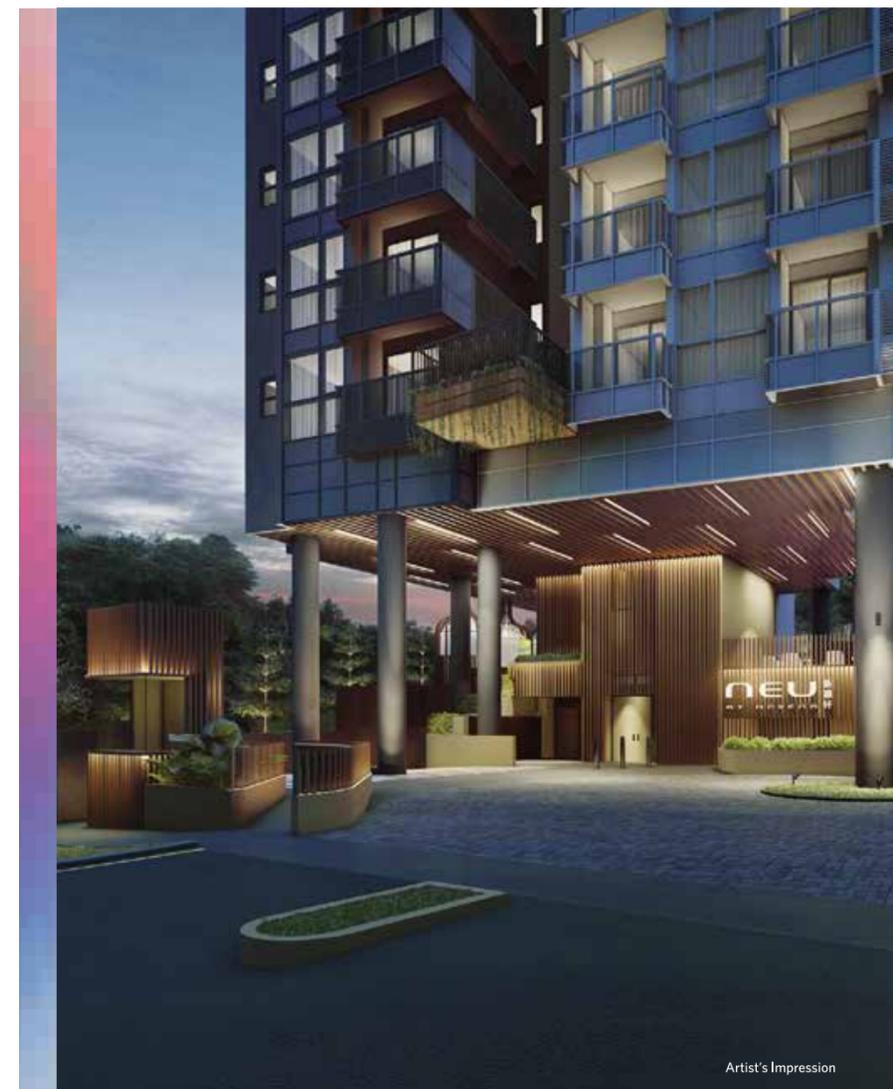

ARRIVAL COURT

INDULGING
IDYLIC MOMENTS

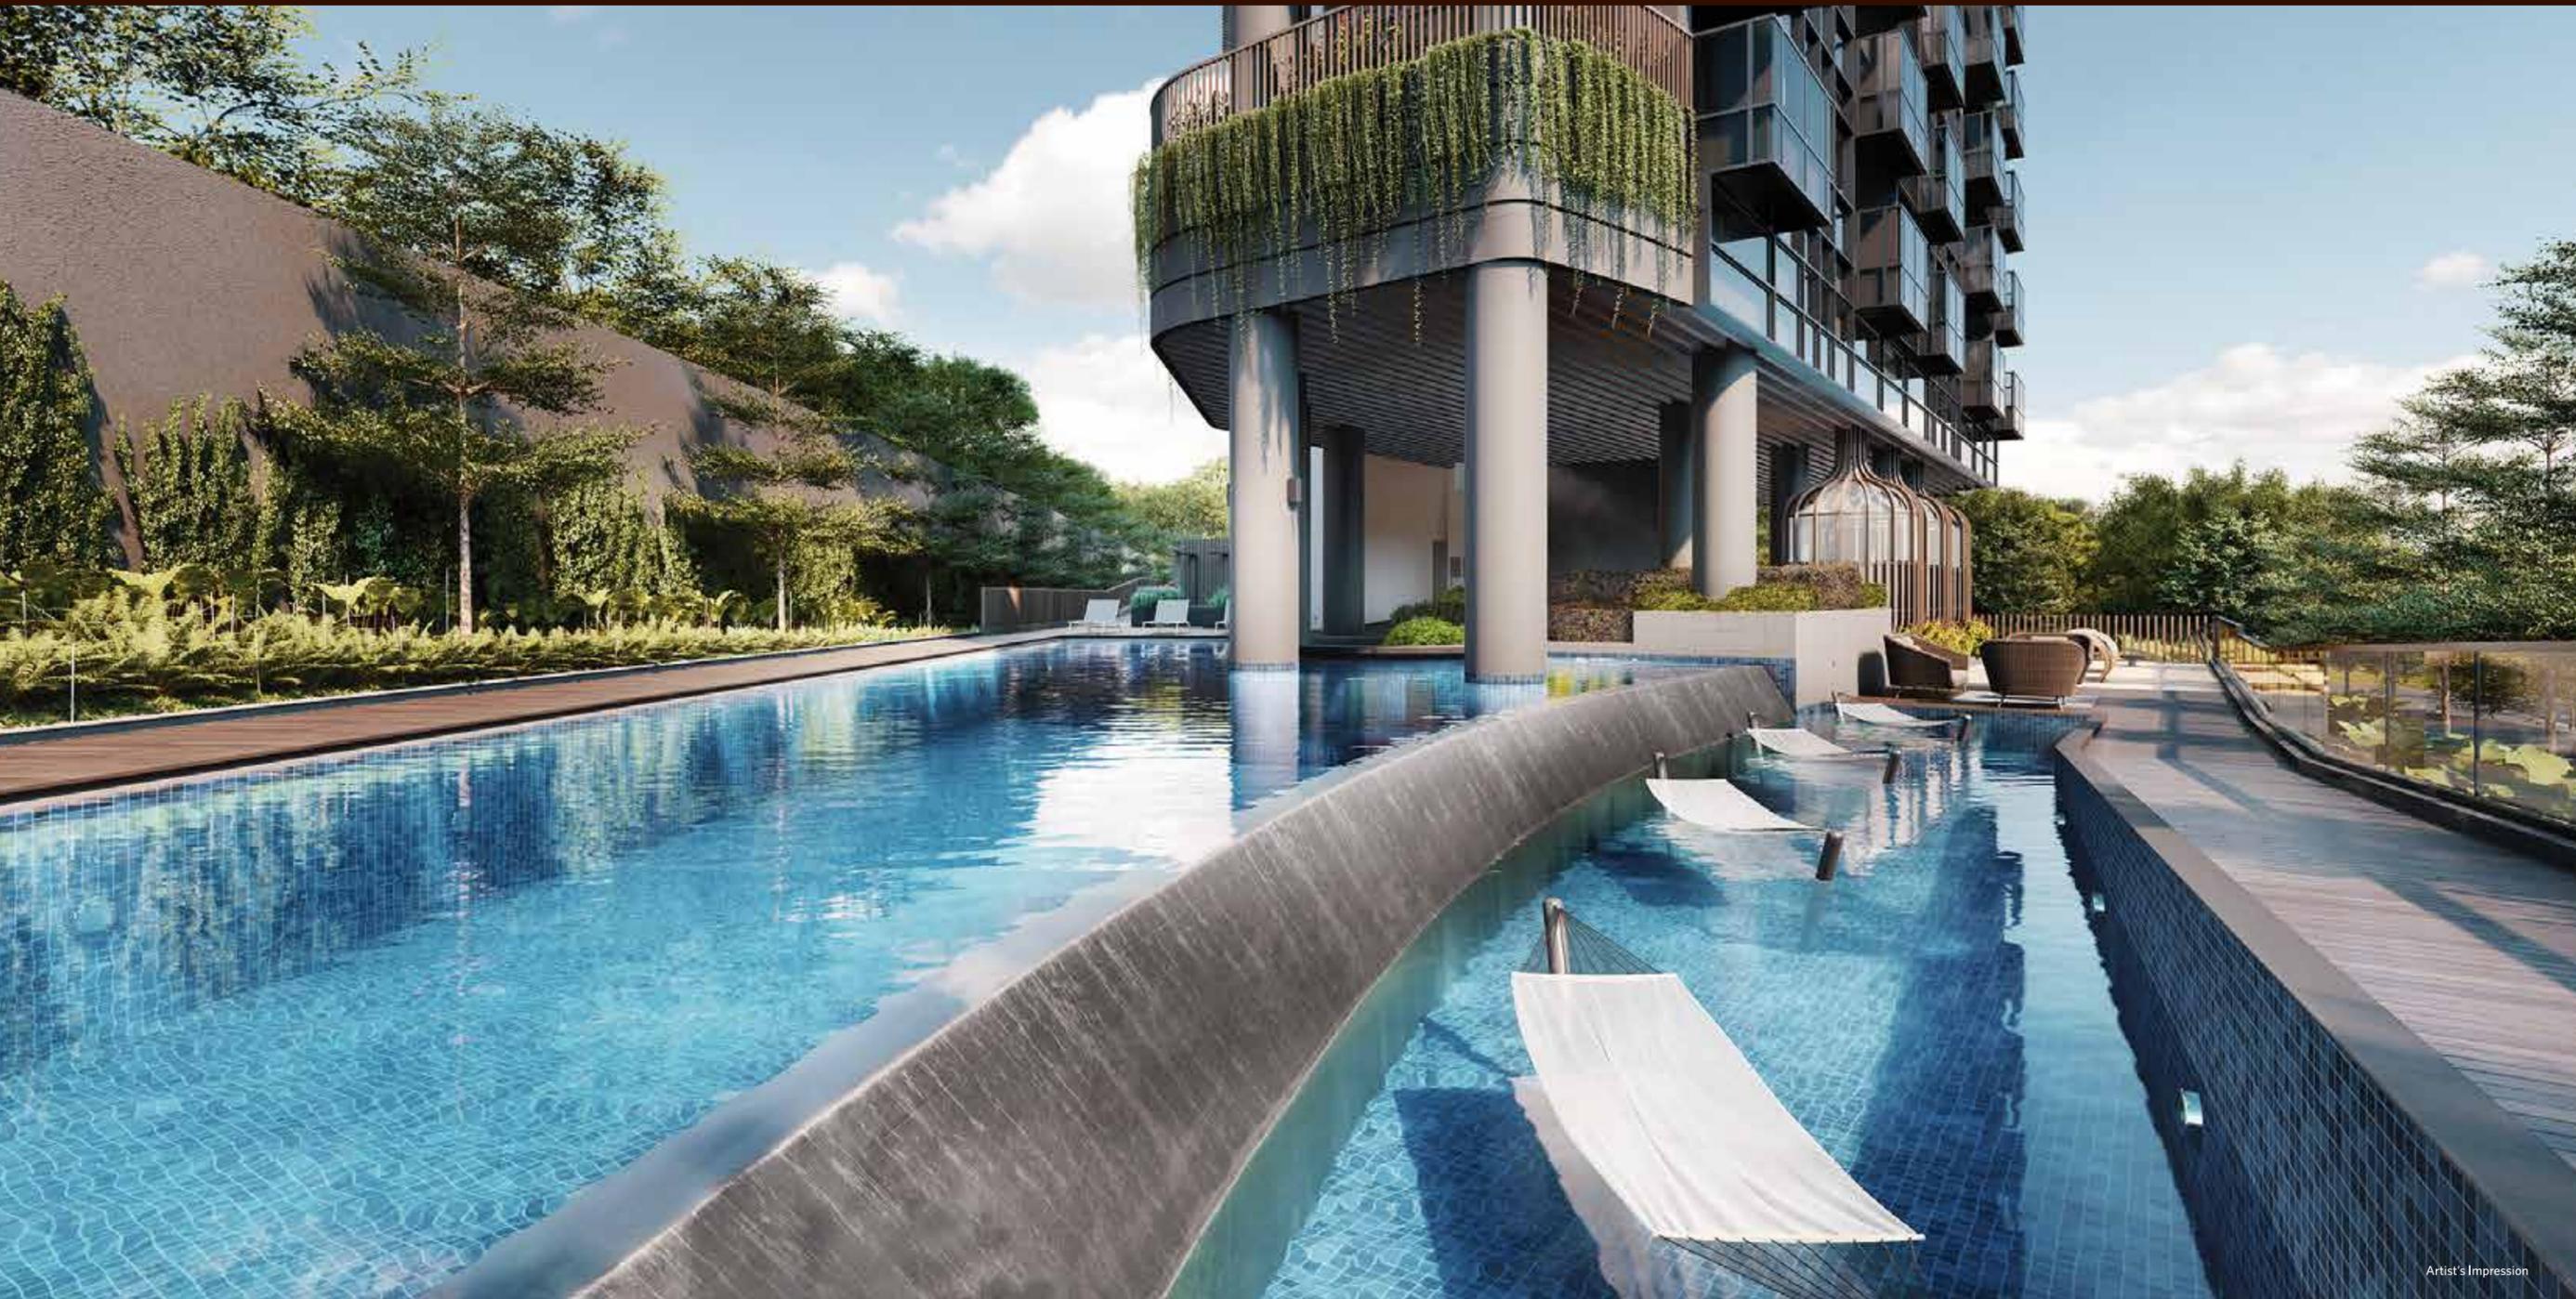


HAMMOCK POOL


LUSH
OUTDOOR
RELAXATION



COCOON PODS

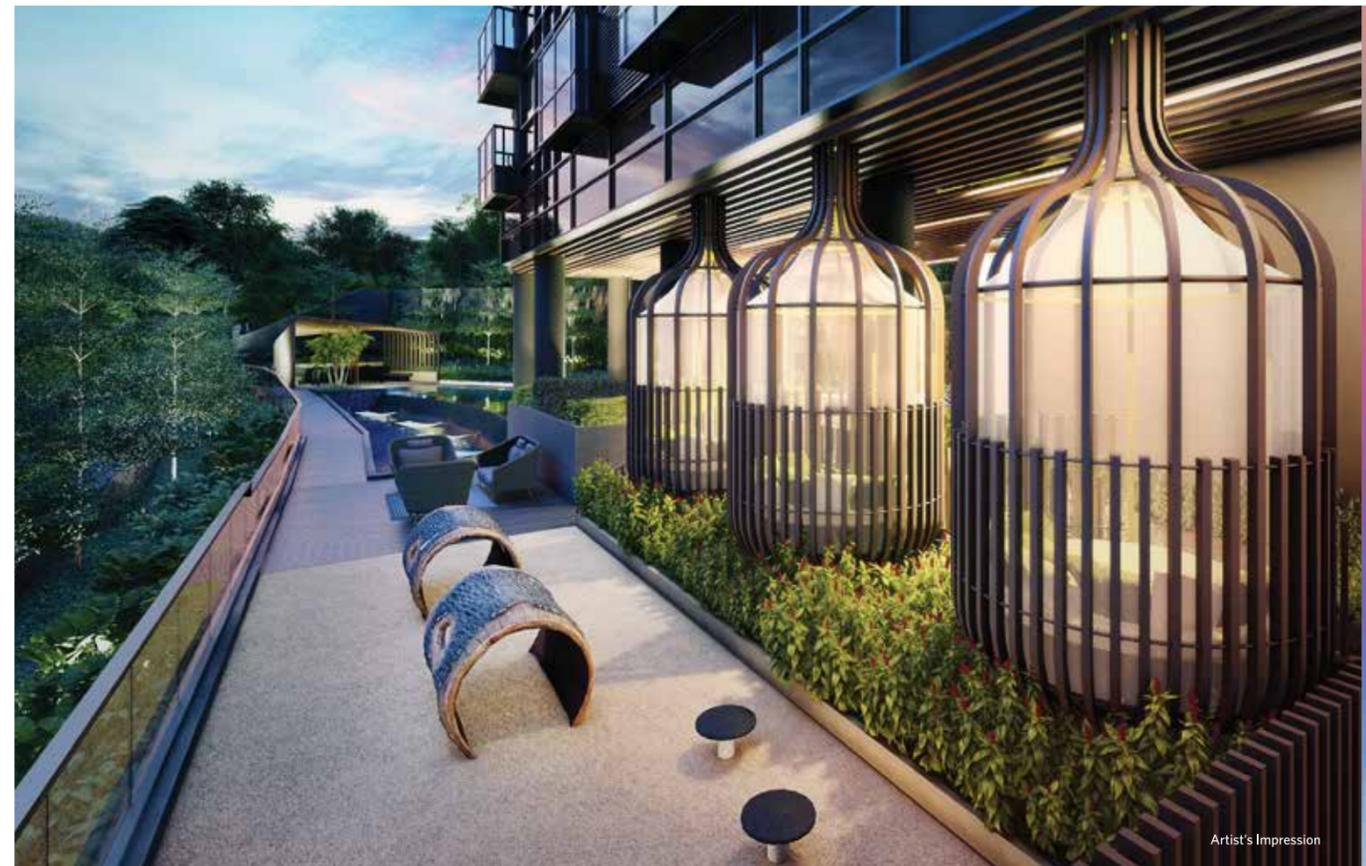

CHILDREN'S ADVENTURE COVE

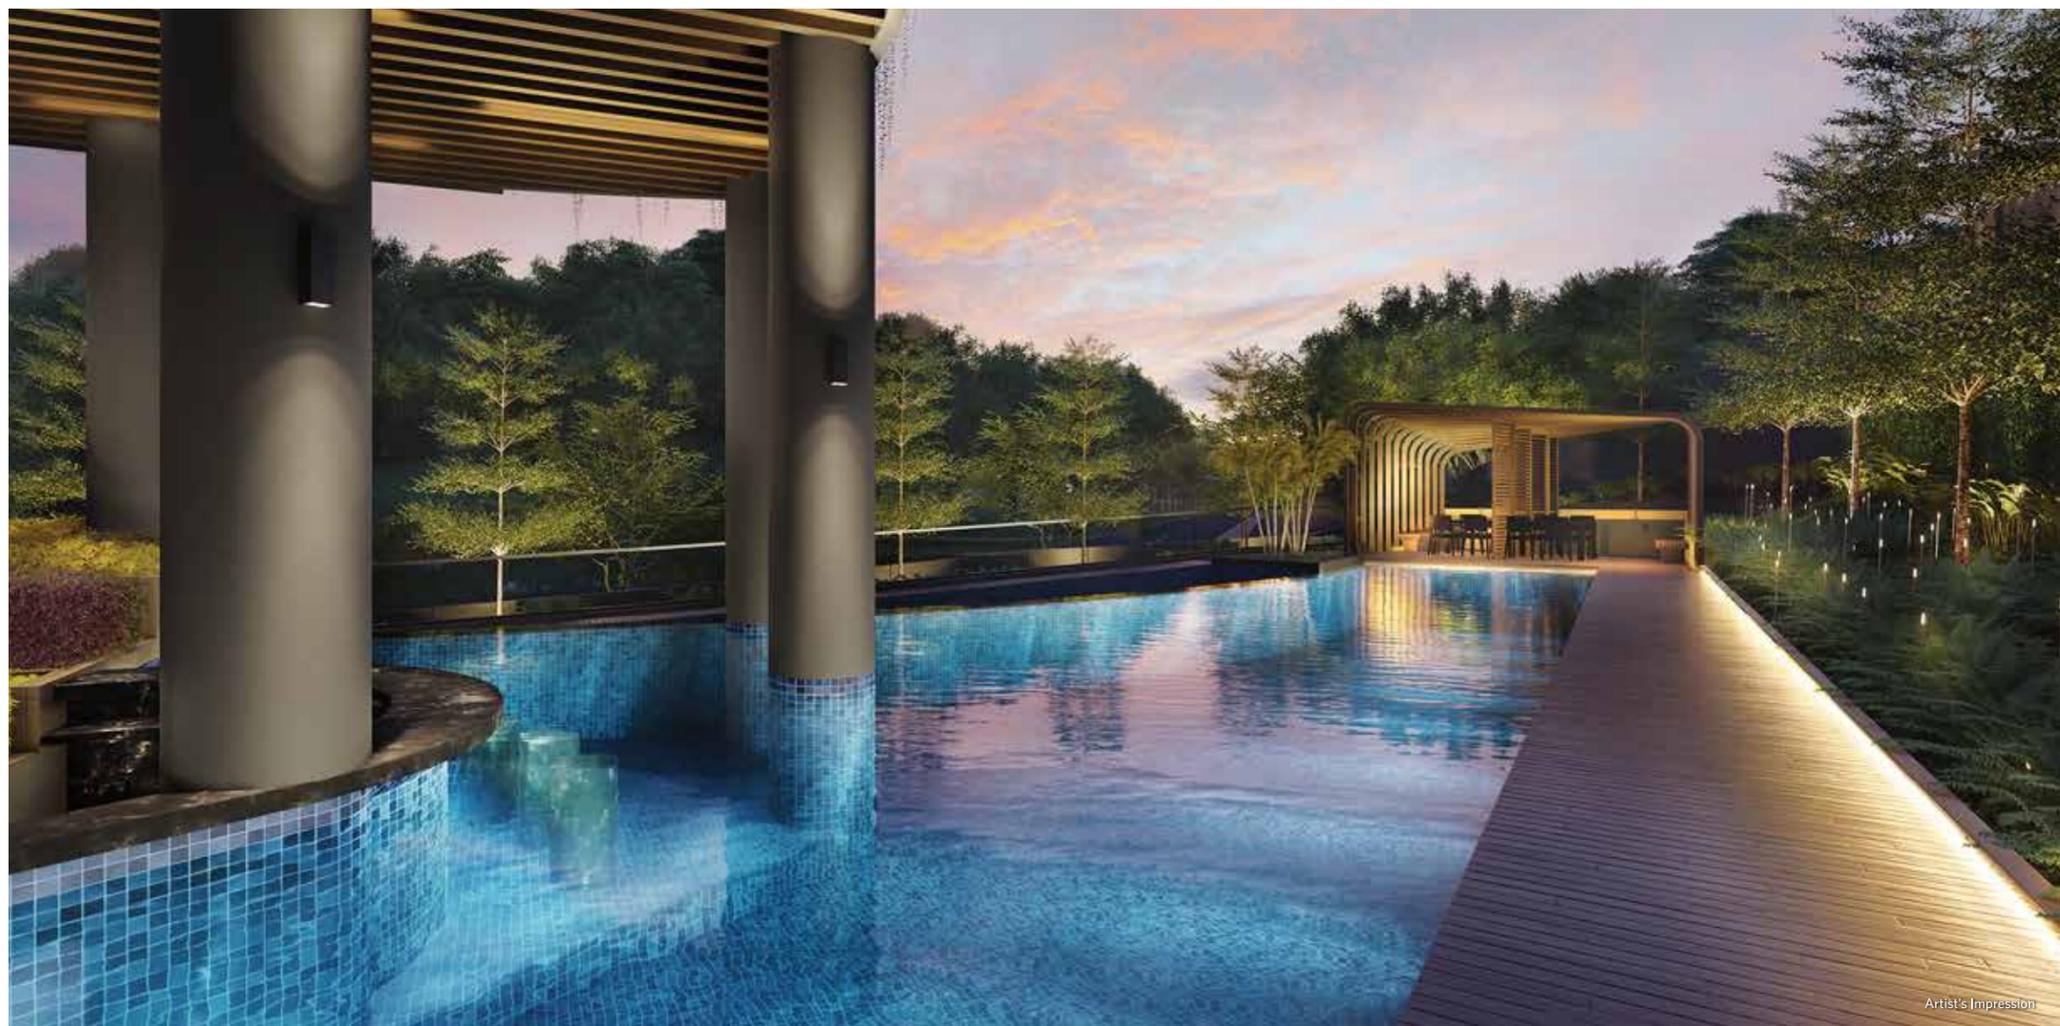

25M LAP POOL & FIREFLY BOARDWALK

Feel blue with a difference with the refreshing delights of water. The smooth integration of the 25m Lap Pool and Pool Cove beckon invitingly for residents to swim, chill and enjoy drinks in the water while the Sun Deck and Hammock Pool presents more creative choices to just lounge, splash and relax.

Those wanting to bond as a family can do so and enjoy delightful moments at the Family Lounge. The Children's Adventure Cove offers a safe and exciting environment for children to play and have fun while parents can keep an eye on their children from the Family Lounge.

Escape to your private space and stay snug nestled amidst the cosy embrace of the Cocoon Pods. The rich touch of greenery blooming with abundant foliage brings nature closer to you as you luxuriate in the peace and quiet.



Artist's Impression


STARLIGHT INFINITY POOL

SOAK IN THE ATMOSPHERE

The Starlight Infinity Pool gleams invitingly, beckoning you to swim under the stars. Take a dip and enjoy gazing up as the stars reveal themselves across the night sky. The Horizon Lounge sets the scene for a cool, casual hang-out session where you can catch up with friends and loved ones.

A more reinvigorating choice is to enjoy a relaxing workout at the Aqua Gym. There is always the Spa Pod for some quality rejuvenation therapy.

TANTALISING
TRANQUILLITY
ABOUNDS

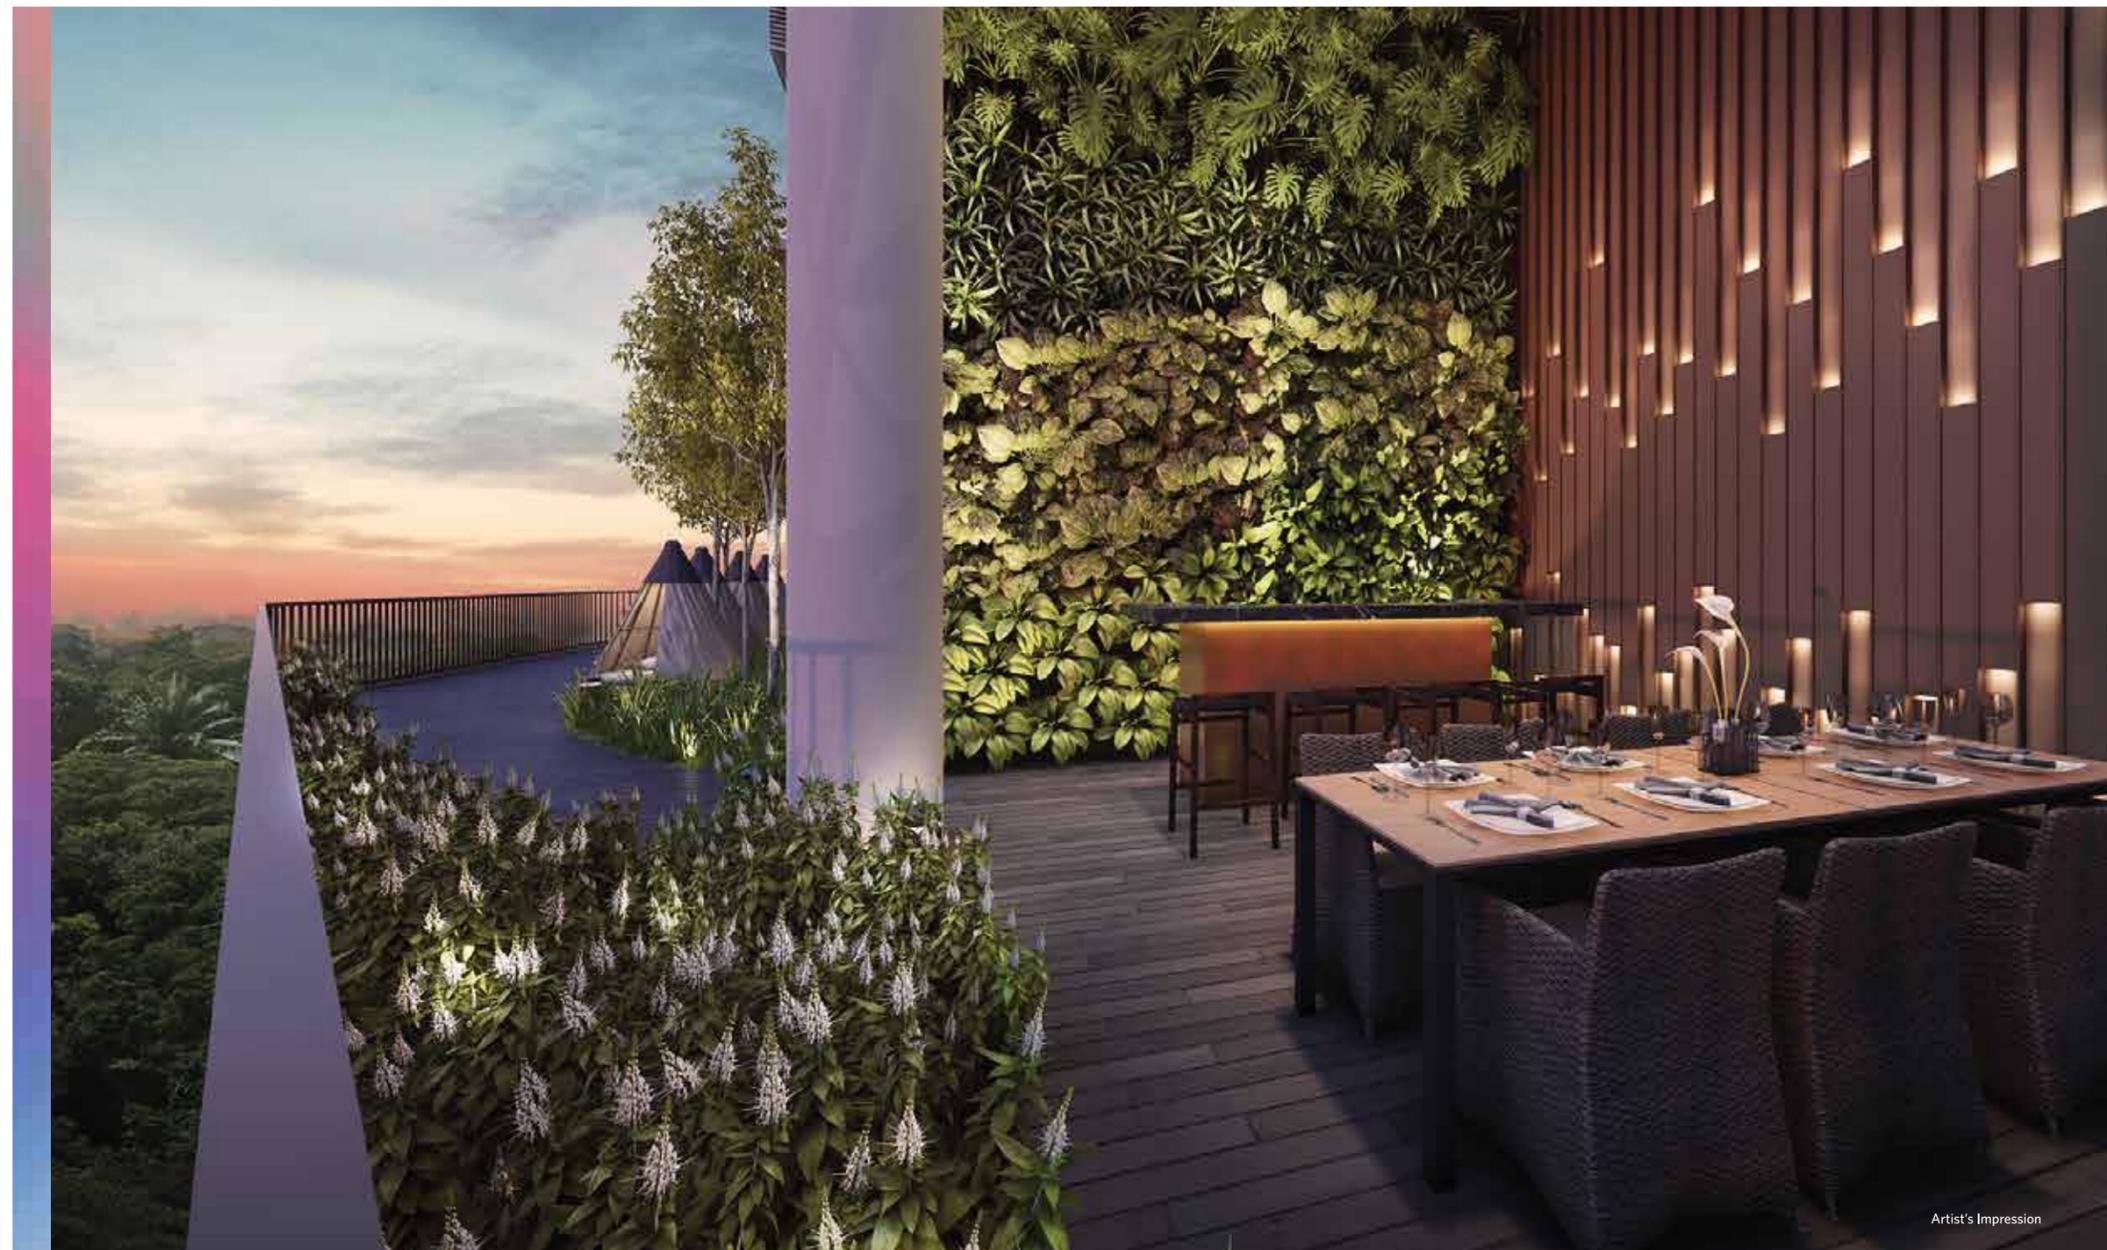

GOURMET DINING



NEU SANCTUARY

The pursuit of leisure continues at the Sky Terrace on the 14th storey where choices to calm, cheer and captivate are aplenty. Bask in the still of the night as you gaze up and search for the twinkle of stars.

Step into the NEU Sanctuary and indulge in the plush comfort of the teepee hut-style day beds while taking in the spectacular night view of the city.

Dining under the stars has never been more breezy and classy at the semi-outdoor Gourmet Dining Area. Savour the taste of good food and easy camaraderie among friends in the balmy evening air. Or give date night an epicurean twist and experience the romantic ambience of the al-fresco dining area.



**FACILITIES
PODIUM
LEVEL 1**

- 1 Arrival Court (Lower)
- 2 Arrival Lobby (Lower)
- 3 Cocoon Pods
- 4 Children's Adventure Cove
- 5 Family Lounge
- 6 Wellness Garden
- 7 Pool Cove
- 8 25M Lap Pool
- 9 Hammock Pool
- 10 BBQ Pavilion
- 11 Firefly Boardwalk
- 12 Sun Deck
- 13 Rain Shower
- 14 Fitness Deck
- 15 Leisure Garden
- A Guard House (Lower)
- B Bicycle Lot (Lower)
- C Side Gate (Lower)

**SKY
TERRACE
LEVEL 14**

- 16 Spa Pod
- 17 Starlight Infinity Pool
- 18 Aqua Gym
- 19 Horizon Deck
- 20 Horizon Lounge
- 21 City Patio
- 22 NEU Sanctuary
- 23 Gourmet Dining
- 24 Vertical Garden
- 25 Changing Room
- 26 Rain Shower





CHIC
COMFORTABLE
BALANCE

Stylish interiors designed with functionality and meticulous touches throughout the living spaces for the comfort of everyone in the family.





TYPE D, Kitchen Impression Only

PRACTICAL
AND DESIRABLE




TYPE D, Dry Kitchen Impression Only

When practicality meets style and substance,
you'll find home tastefully furnished with quality
finishes and detail touches.



COSY
LUXURIOUS
TOUCH

Thoughtful storage spaces crafted for your everyday needs with flair and finesse.

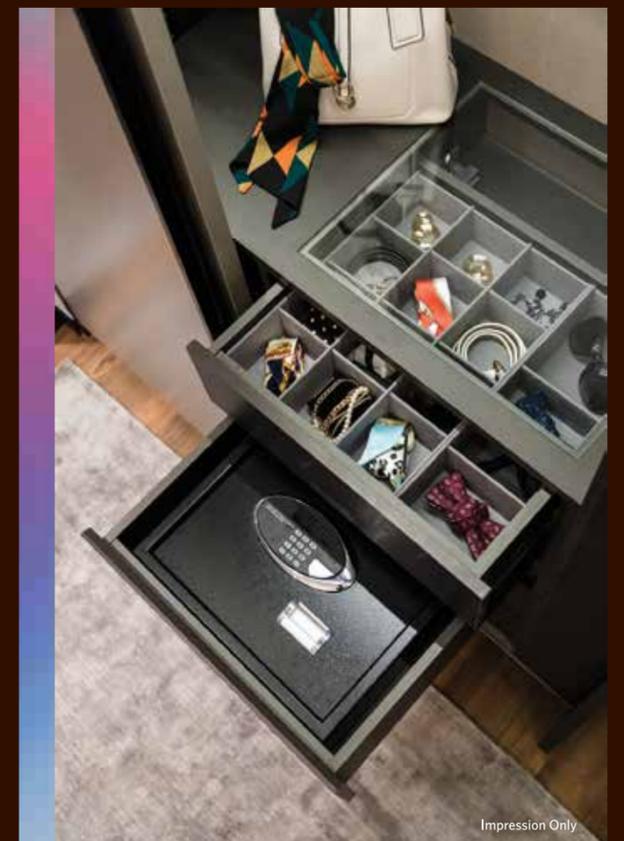

Impression Only



TYPE D, Master Bedroom Impression Only




TYPE D, Junior Master Bath Impression Only

DETAILS MAKE THE DIFFERENCE

SUBTLE YET SUBLIME

CAREFULLY
CONSIDERED
DESIGN

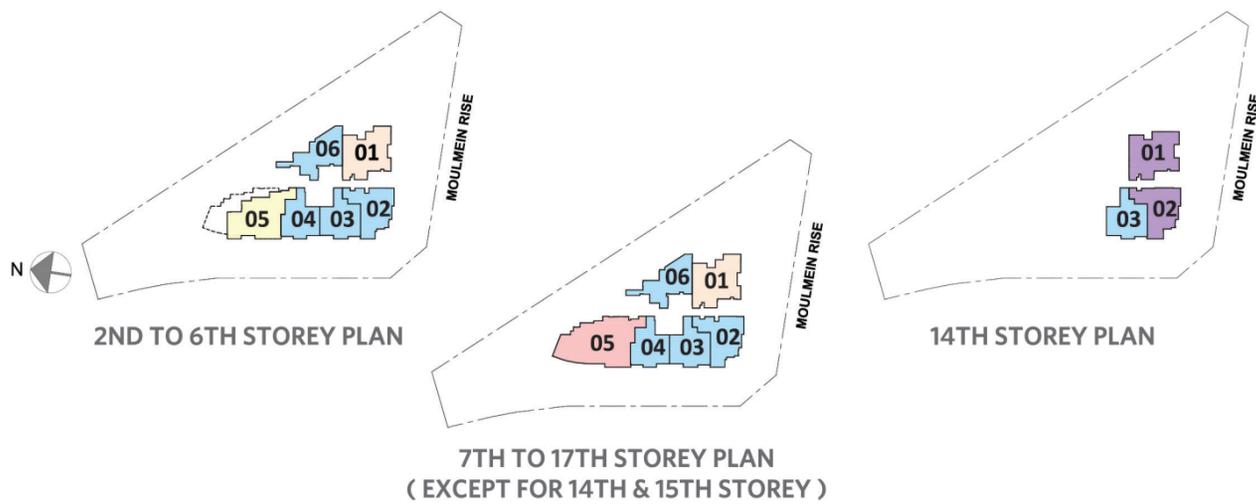

UNIT DISTRIBUTION CHART

UNIT / STOREY	06	05	04	03	02	01
	ROOF					
17TH	A3 60 sqm	D 121 sqm	A1 51 sqm	A2 53 sqm	A4 61 sqm	B 76 sqm
16TH	A3 60 sqm	D 121 sqm	A1 51 sqm	A2 53 sqm	A4 61 sqm	B 76 sqm
15TH				A2 53 sqm	E1 111 sqm	E2 111 sqm
14TH	SKY TERRACES					
13TH	A3 60 sqm	D 121 sqm	A1 51 sqm	A2 53 sqm	A4 61 sqm	B 76 sqm
12TH	A3 60 sqm	D 121 sqm	A1 51 sqm	A2 53 sqm	A4 61 sqm	B 76 sqm
11TH	A3 60 sqm	D 121 sqm	A1 51 sqm	A2 53 sqm	A4 61 sqm	B 76 sqm
10TH	A3 60 sqm	D 121 sqm	A1 51 sqm	A2 53 sqm	A4 61 sqm	B 76 sqm
9TH	A3 60 sqm	D 121 sqm	A1 51 sqm	A2 53 sqm	A4 61 sqm	B 76 sqm
8TH	A3 60 sqm	D 121 sqm	A1 51 sqm	A2 53 sqm	A4 61 sqm	B 76 sqm
7TH	A3 60 sqm	D 121 sqm	A1 51 sqm	A2 53 sqm	A4 61 sqm	B 76 sqm
6TH	A3 60 sqm	C 80 sqm	A1 51 sqm	A2 53 sqm	A4 61 sqm	B 76 sqm
5TH	A3 60 sqm	C 80 sqm	A1 51 sqm	A2 53 sqm	A4 61 sqm	B 76 sqm
4TH	A3 60 sqm	C 80 sqm	A1 51 sqm	A2 53 sqm	A4 61 sqm	B 76 sqm
3RD	A3 60 sqm	C 80 sqm	A1 51 sqm	A2 53 sqm	A4 61 sqm	B 76 sqm
2ND	A3 60 sqm	C 80 sqm	A1 51 sqm	A2 53 sqm	A4a 61 sqm	Ba 76 sqm
1ST (UPPER)	COMMUNAL FACILITIES					
1ST (LOWER)	ARRIVAL COURT / MAIN ACCESS					
BASEMENT 1	CAR PARK					
BASEMENT 2	CAR PARK					

- 2 BEDROOM
- 3 BEDROOM
- 3 BEDROOM (DUAL KEY)
- 4 BEDROOM (DUPLEX)
- 4 BEDROOM + UTILITY
- SKY TERRACES / COMMUNAL FACILITIES

ASTUTE URBANITE




NEU AT NOVENA knows what it takes for the astute urbanite to keep pace and stay ahead of the appeals of city living. It begins at home where comfort and convenience are seamlessly crafted to elevate the everyday experience.

2 BEDROOM

TYPE A1

51 sqm
#02-04 to #13-04
#16-04 to #17-04

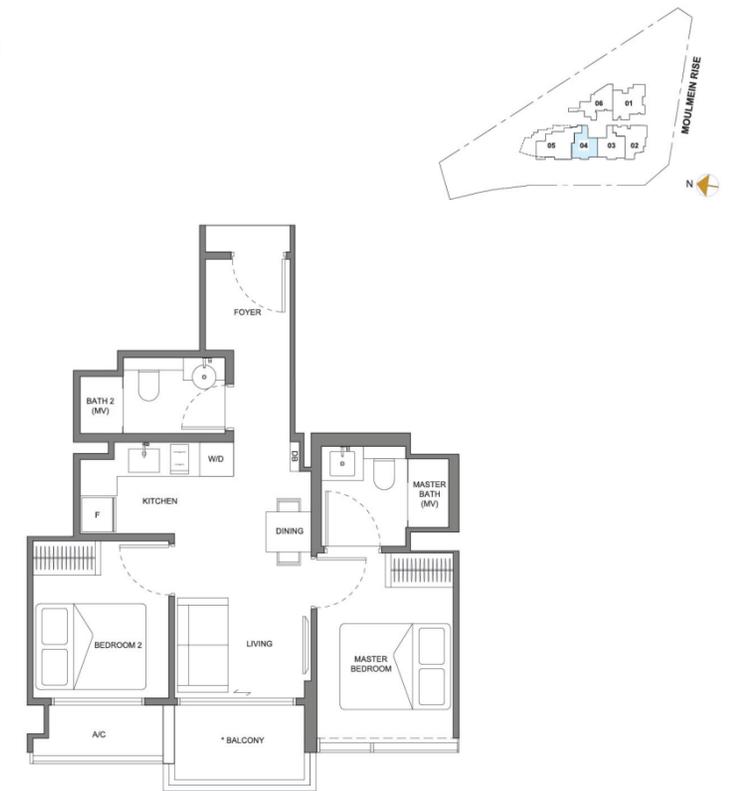

2 BEDROOM

TYPE A2

53 sqm
#02-03 to #06-03
#07-03 to #14-03**
#16-03 to #17-03**




All floor areas indicated are inclusive of AC Ledge, Balcony and Strata Void where applicable.
All floor areas are estimate only and subject to final survey.
All floor plans are subject to changes as may be required or approved by the relevant authorities.

*The balcony shall not be enclosed unless with the approved balcony screen.
For an illustration of the approved balcony screen, please refer to page 50 of this brochure.

2 BEDROOM

TYPE A3

60 sqm
 #02-06 to #13-06
 #16-06 to #17-06

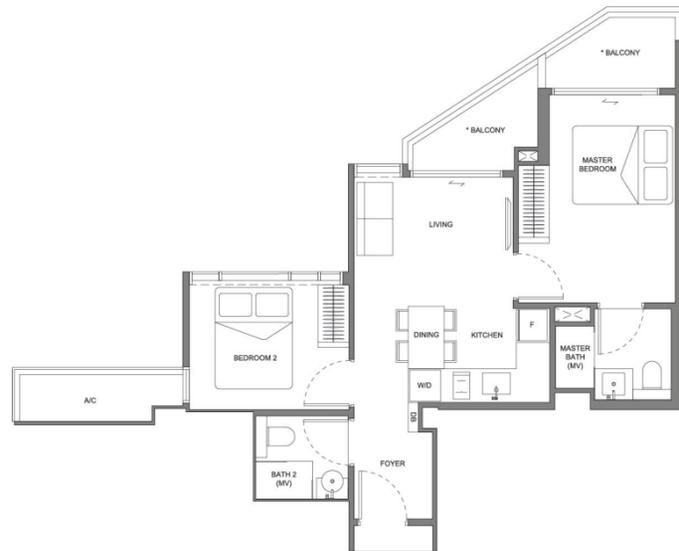

2 BEDROOM

TYPE A4

61 sqm
 #03-02 to #13-02
 #16-02 to #17-02



TYPE A4a

61 sqm
 #02-02**

All floor areas indicated are inclusive of AC Ledge, Balcony and Strata Void where applicable.
 All floor areas are estimate only and subject to final survey.
 All floor plans are subject to changes as may be required or approved by the relevant authorities.

*The balcony shall not be enclosed unless with the approved balcony screen.
 For an illustration of the approved balcony screen, please refer to page 50 of this brochure.

3 BEDROOM DUAL KEY

TYPE B

76 sqm
 #03-01 to #13-01
 #16-01 to #17-01



TYPE Ba

76 sqm
 #02-01**



3 BEDROOM

TYPE C

80 sqm
 #02-05 to #06-05



All floor areas indicated are inclusive of AC Ledge, Balcony and Strata Void where applicable.
 All floor areas are estimate only and subject to final survey.
 All floor plans are subject to changes as may be required or approved by the relevant authorities.

*The balcony shall not be enclosed unless with the approved balcony screen.
 For an illustration of the approved balcony screen, please refer to page 50 of this brochure.

SOPHISTICATED
MINDS




Bold and beautiful, NEU AT NOVENA is an oasis of urbanity where those seeking the finer things in life are welcomed home to a highly desirable lifestyle within an address that inspires envy.

4 BEDROOM + UTILITY

TYPE D

121 sqm
#07-05 to #13-05
#16-05 to #17-05

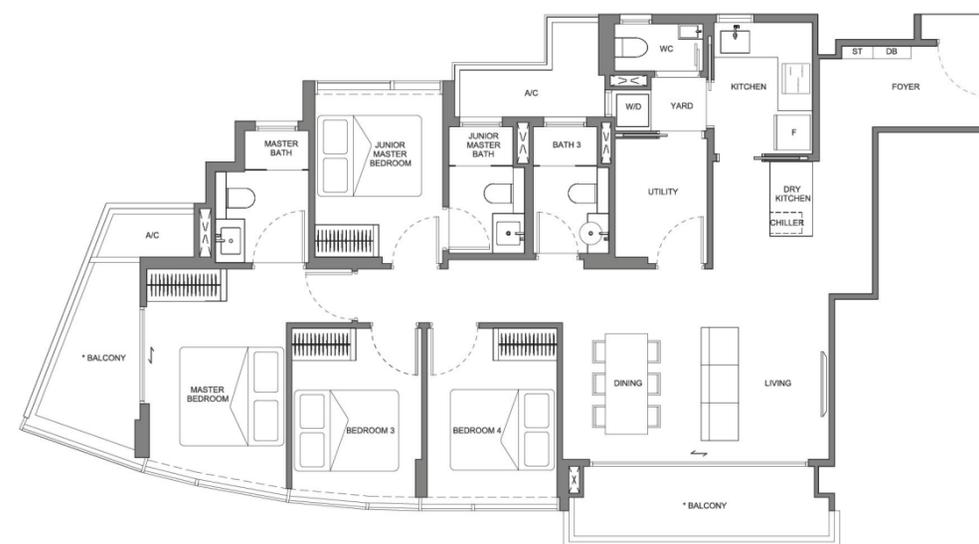

All floor areas indicated are inclusive of AC Ledge, Balcony and Strata Void where applicable. All floor areas are estimate only and subject to final survey. All floor plans are subject to changes as may be required or approved by the relevant authorities.

*The balcony shall not be enclosed unless with the approved balcony screen. For an illustration of the approved balcony screen, please refer to page 50 of this brochure.

C O N T E N T E D

B L I S S




Home is where your family's sense of place and belonging takes shape while feeling secure and serene. Discover the living environment ideal to grow, nurture and thrive together with loved ones.

4 BEDROOM DUPLEX

TYPE E1

111 sqm
#14-02
Inclusive of void of 6 sqm

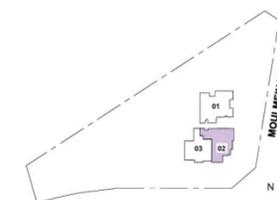

LOWER LEVEL



UPPER LEVEL

All floor areas indicated are inclusive of AC Ledge, Balcony and Strata Void where applicable. All floor areas are estimate only and subject to final survey. All floor plans are subject to changes as may be required or approved by the relevant authorities.

*The balcony shall not be enclosed unless with the approved balcony screen. For an illustration of the approved balcony screen, please refer to page 50 of this brochure.


4 BEDROOMS DUPLEX

TYPE E2

111 sqm
 #14-01
 Inclusive of void of 5 sqm




LOWER LEVEL

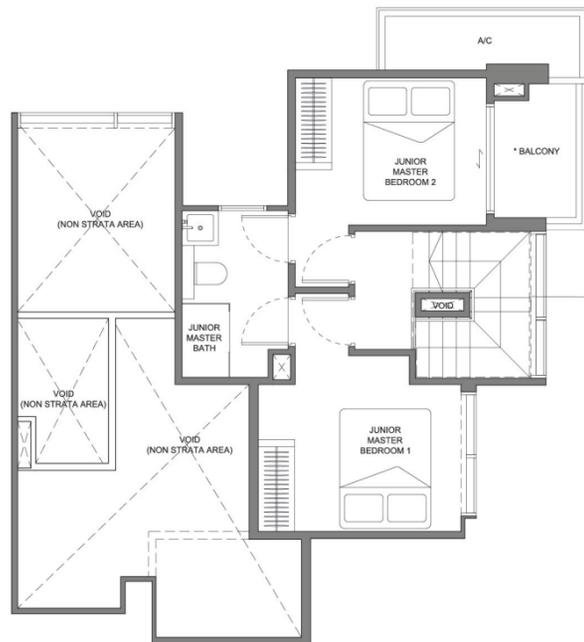


UPPER LEVEL

STRATA VOID OF 5 SQM ABOVE STAIRCASE AS PER DOTTED LINE.


BALCONY SCREEN DETAIL

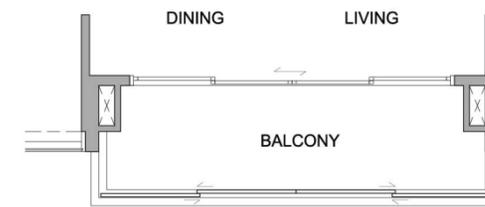

PLAN

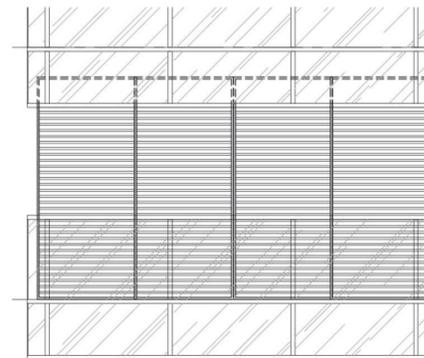

FRONT ELEVATION

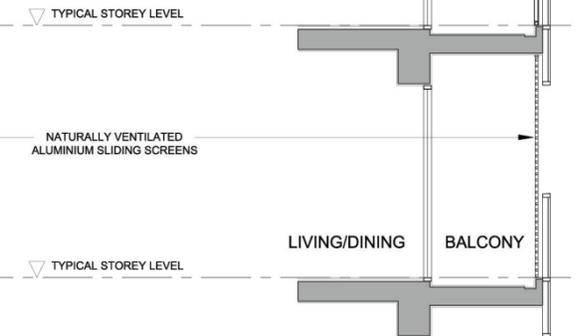

SECTION

All floor areas indicated are inclusive of AC Ledge, Balcony and Strata Void where applicable. All floor areas are estimate only and subject to final survey. All floor plans are subject to changes as may be required or approved by the relevant authorities.

*The balcony shall not be enclosed unless with the approved balcony screen. For an illustration of the approved balcony screen, please refer to page 50 of this brochure.

This drawing is for reference only. The screen design is provided for aesthetic uniformity of the development. Materials to be aluminium with powder coated finish. Fixing details are by contractor, and fixing shall not damage the existing waterproofing and structure. Owner shall verify all dimensions prior to fabrication and commencement of works. Drawings are not to scale. The cost of screen and installation shall be borne by the owner.

COMPREHENSIVE SMART HOME ECOSYSTEM

Bask in the warm welcome of a smarter home where the state-of-the-art security system ensures residents experience greater peace-of-mind living.



SMART LOCK



Auto Lock

The automatic locking feature eliminates the need to recheck the door lock when you go out and leave home.



Double Authentication

The double authentication mode strengthens home security with the optional choice of authenticating user access code plus card to open the door.



Anti-Theft Mode

When leaving, the resident can enable the anti-theft mode simply by pressing the button. This security feature alerts you with a warning sound if it detects tampering.

GATEWAY & IP CAMERAS



Day and Night Video



Two-Way Audio



Cloud Storage On Dropbox



Time Lapse Video Recording



SD Card Video Recording With 5 Seconds Of Pre-Recording



Alarm Message For Motion and Sound Detection



Artist's Impression

The brand, colour and model as specified shall be provided, subject to Architect's selection and market availability.

ROXY-PACIFIC HOLDINGS LIMITED



Roxy-Pacific Holdings Limited ("the Group") is an established property and hospitality corporation with an Asia-Pacific focus and a track record dating back to May 1967. Listed on the SGX Mainboard since 12 March 2008, the Group is engaged primarily in the development and sale of residential and commercial properties ("Property Development"), Hotel ownership and other investment properties in Asia-Pacific ("Hotel Ownership and Property Investment"), including the ownership of Grand Mercure Singapore Roxy. Since 2013, the three main arms - Property Development, Property Investment and Hotel Ownership have extended their reach beyond Singapore, to countries such as Malaysia, Australia, Thailand, Japan and Maldives.

SINGAPORE



OVERSEAS



HOSPITALITY




MACLY GROUP



Macly Group (est. 1987) is an established property developer based in Singapore with a track record of developing landed properties, apartments, condominiums, mixed developments, commercial and cluster housing projects. Between 2004 to 2018, the Group developed and launched more than 30 residential and commercial developments in Singapore. Macly Group has also launched property development and hospitality projects in Malaysia and Indonesia. Its hospitality arm owns and operates hotels under the brand "Lloyd's Inn" and has won many accolades.


SINGAPORE

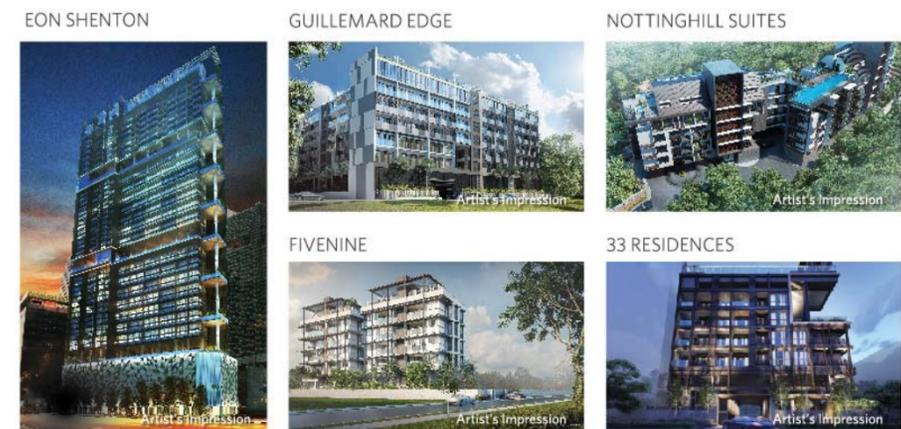

OVERSEAS



HOSPITALITY

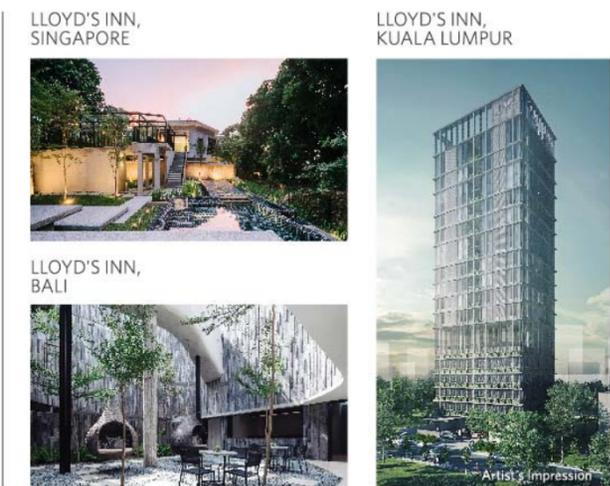

www.roxypacific.com.sg/neuatnovena/

A PREMIER DEVELOPMENT BY
ROXY-PACIFIC HOLDINGS CONSORTIUM

ROXY-PACIFIC
HOLDINGS LIMITED



Roxy-Pacific
Holdings Limited

MACLY GROUP



MACLY
Quality • Value

LWH DEVELOPMENT
PTE LTD



LWH DEVELOPMENT PTE LTD

Developer: RH Novena Pte Ltd • Company Registration Number: 201818104Z • Developer's Licence No.: C1324 • Tenure of Land: Estate in Fee Simple • Encumbrances: Mortgage(s) in Favour of United Overseas Bank Limited • Expected Date of Vacant Possession: 30 April 2023 • Expected Date of Legal Completion: 30 April 2026 • Location: Lot 527T and 1072P of TS29 at 27 Moulmein Rise

Whilst every reasonable care has been taken in preparing this brochure, the Developer and its agents shall not be held responsible or liable for any inaccuracies or omissions. All statements are believed to be correct but shall not be regarded as statements or representations of fact. All information and specifications are current at the time of print and are subject to change as may be required without prior notice. Nothing herein shall form part of any offer or contract. Visual representations including models, drawings, illustrations, photographs and art renderings portray artistic impressions only and are not to be taken as representations of fact. Floor areas and other measurements are approximate only and are subject to final survey. The Developer shall not be bound by any statements, representations or promises (whether written or oral) by its agents or otherwise, except as expressly set forth in the Sale and Purchase Agreement. The Sale and Purchase Agreement shall form the entire contract between the Developer and the Purchaser and shall supersede all statements, representations or promises (whether written or oral) made prior to the signing of the Sale and Purchase Agreement and shall in no way be modified by any statements, representations or promises (whether written or oral) made by the Developer and its agents unless approved by the Controller of Housing (if required) and expressly agreed to in writing between the parties.